
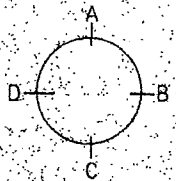


2階平面詳細図 1:50

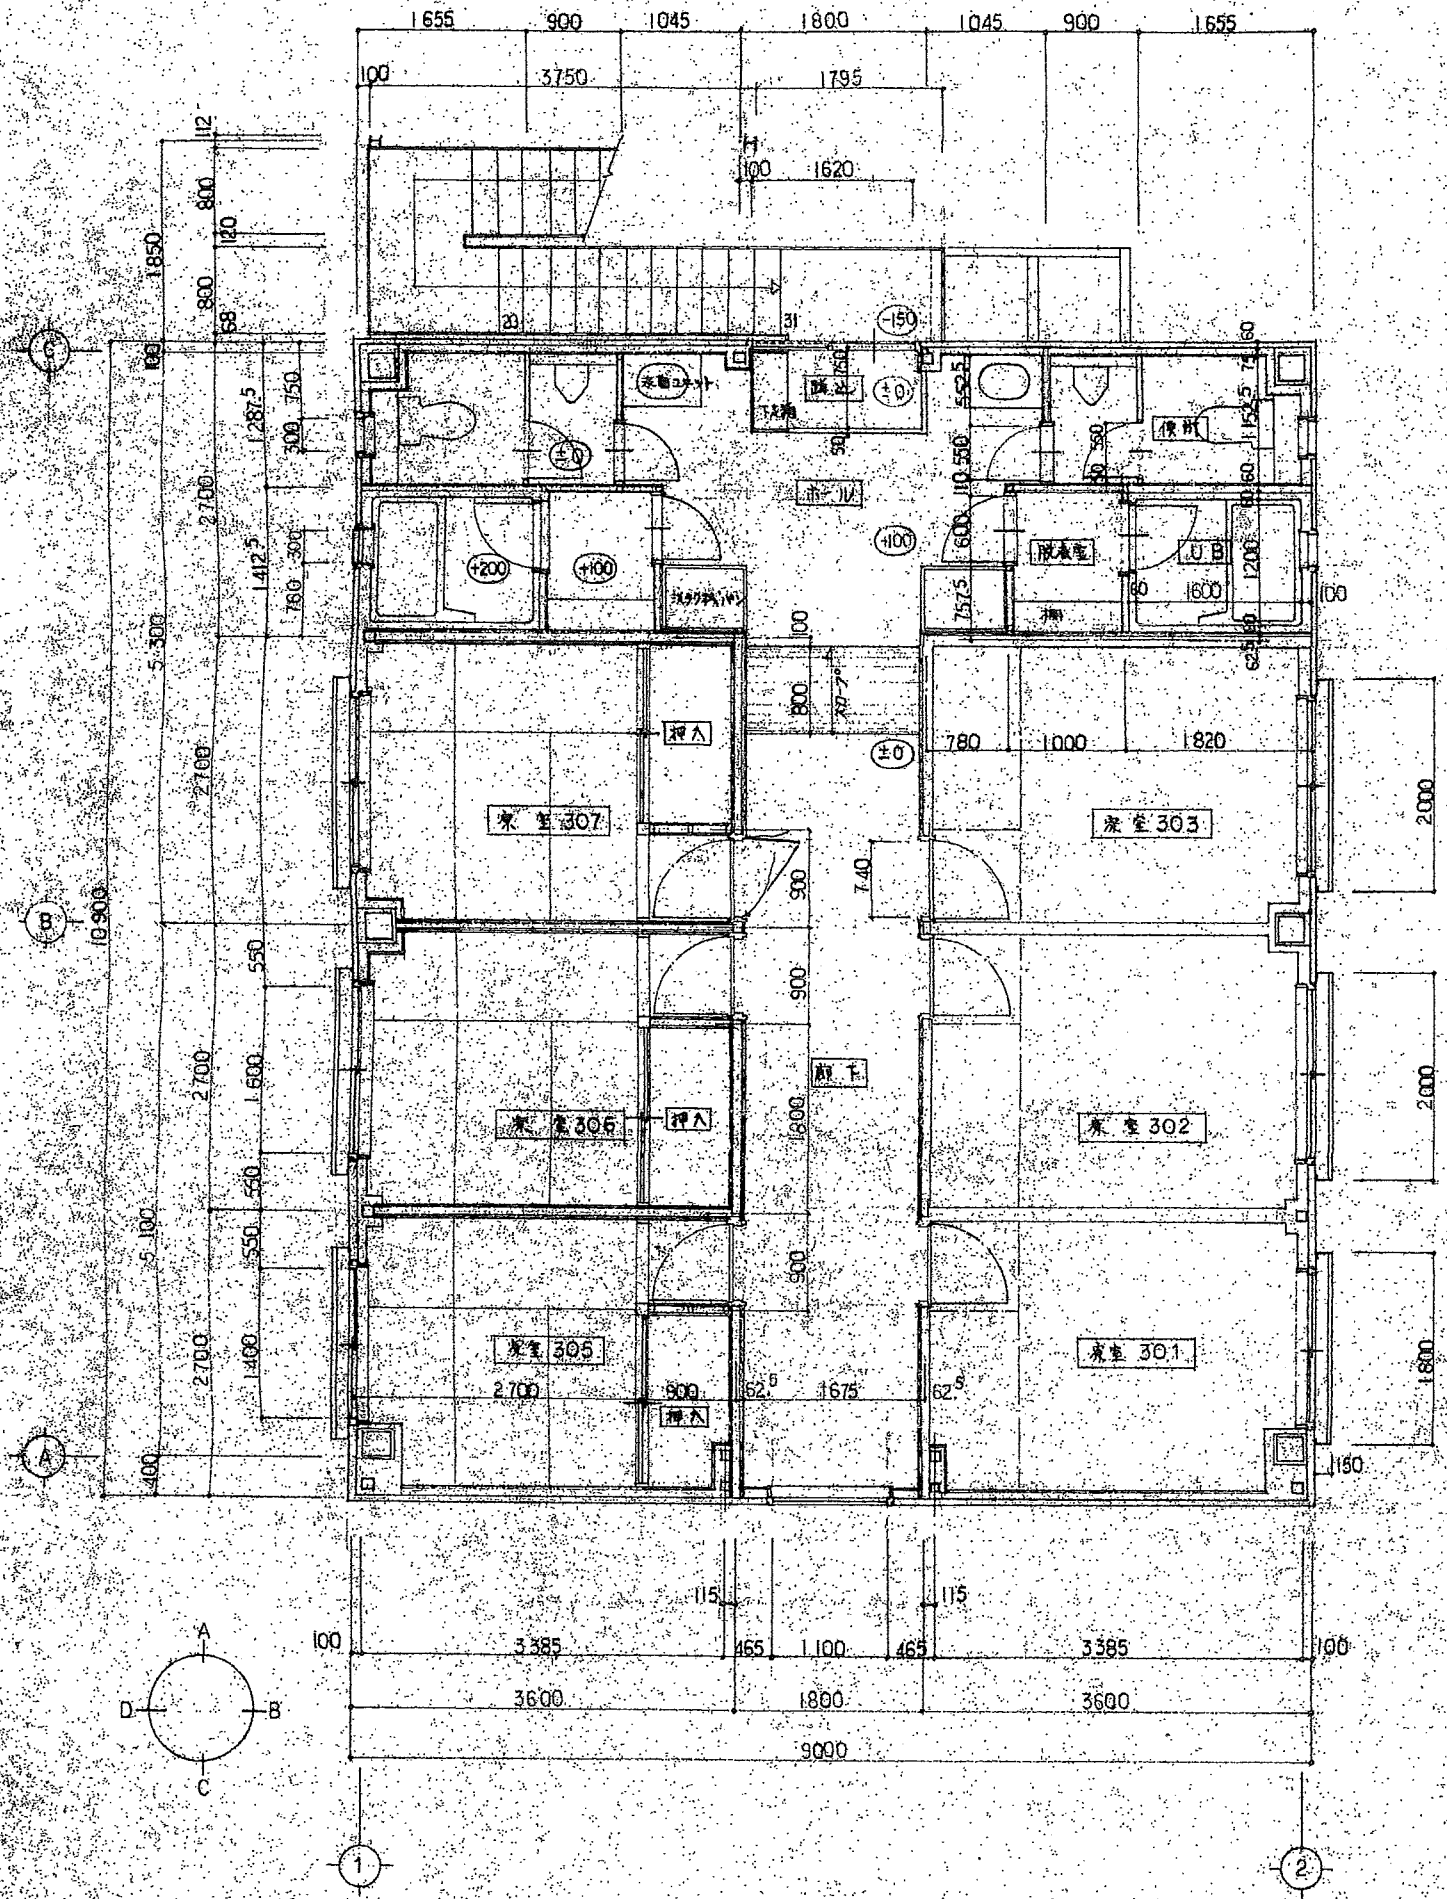

3階 平面詳略図 1:50